

# Rådhuset i Ski Lighting Patch 2026

apr.26

sACN / Art Net  
196.254.234.90

Proplex IQ Two 1616

<b>FX</b>	<b>Ch</b>	<b>Fixture</b>	<b>LX</b>	<b>Patch</b>	<b>Mode</b>
	1	Source4 750W Profile	LX 1	1.001	Dimmer
	2	Source4 750W Profile	LX 1	1.002	Dimmer
	3	Source4 750W Profile	LX 1	1.003	Dimmer
	4	Source4 750W Profile	LX 1	1.004	Dimmer
	5	Source4 750W Profile	LX 2	1.005	Dimmer
	6	Source4 750W Profile	LX 2	1.006	Dimmer
	7	Source4 750W Profile	LX 2	1.007	Dimmer
	8	Source4 750W Profile	LX 2	1.008	Dimmer
101		Prolights Astra Profile 400	LX 1	1.051	Extended
102		Prolights Astra Profile 400	LX 1	1.105	Extended
103		Prolights Astra Profile 400	LX 1	1.159	Extended
104		Prolights Astra Profile 400	LX 1	1.213	Extended
111		Robe 300 Robin Led Wash	LX 2	1.267	Mode 2
112		Robe 300 Robin Led Wash	LX 2	1.288	Mode 2
113		Robe 300 Robin Led Wash	LX 2	1.309	Mode 2
114		Robe 300 Robin Led Wash	LX 2	1.330	Mode 2
115		Robe 300 Robin Led Wash	Hall StR	1.351	Mode 2
116		Robe 300 Robin Led Wash	Hall StL	1.372	Mode 2
	11	ELP WW Profile	Balcony Front	4.055	4 Ch
	12	ELP WW Profile	Balcony Front	4.059	4 Ch
	13	ELP WW Profile	Balcony Front	4.063	4 Ch
	14	ELP WW Profile	Balcony Front	4.067	4 Ch
	15	ELP WW Profile	Balcony Front	4.071	4 Ch

201	Prolights Diamond 19 CC	LX 16	2.001	Standard 15 ch
202	Prolights Diamond 19 CC	LX 16	2.016	Standard 15 ch
203	Prolights Diamond 19 CC	LX 16	2.031	Standard 15 ch
204	Prolights Diamond 19 CC	LX 16	2.046	Standard 15 ch
205	Prolights Diamond 19 CC	LX 16	2.061	Standard 15 ch
206	Prolights Diamond 19 CC	LX 16	2.076	Standard 15 ch
207	Prolights Diamond 19 CC	LX 10	2.091	Standard 15 ch
208	Prolights Diamond 19 CC	LX 10	2.106	Standard 15 ch
209	Prolights Diamond 19 CC	LX 10	2.121	Standard 15 ch
210	Prolights Diamond 19 CC	LX 10	2.136	Standard 15 ch
211	Prolights Diamond 19 CC	LX 10	2.151	Standard 15 ch
212	Prolights Diamond 19 CC	LX 10	2.166	Standard 15 ch
213	Prolights Diamond 19	LX 12	2.181	Basic-16
214	Prolights Diamond 19	LX 12	2.201	Basic-16
215	Prolights Diamond 19	LX 12	2.221	Basic-16
216	Prolights Diamond 19	LX 12	2.241	Basic-16
301	Martin Mac Viper Performance	LX 16	2.261	Extended
302	Martin Mac Viper Performance	LX 16	2.301	Extended
303	Martin Mac Viper Performance	LX 10	2.341	Extended
304	Martin Mac Viper Performance	LX 10	2.381	Extended
305	Martin Mac Viper Performance	LX 10	2.421	Extended
306	Martin Mac Viper Performance	LX 10	2.461	Extended
401	Prolights Versapar RGBW Zoom	Stage Right	1.393	10 Ch
402	Prolights Versapar RGBW Zoom	Stage Right	1.403	10 Ch
403	Prolights Versapar RGBW Zoom	Stage Right	1.413	10 Ch
404	Prolights Versapar RGBW Zoom	Stage Right	1.423	10 Ch
405	Prolights Versapar RGBW Zoom	Stage Right	1.433	10 Ch
406	Prolights Versapar RGBW Zoom	Stage Left	1.443	10 Ch
407	Prolights Versapar RGBW Zoom	Stage Left	1.453	10 Ch
408	Prolights Versapar RGBW Zoom	Stage Left	1.463	10 Ch
409	Prolights Versapar RGBW Zoom	Stage Left	1.473	10 Ch
410	Prolights Versapar RGBW Zoom	Stage Left	1.483	10 Ch
501	Chauvet Maverick Spot Mk3	LX 6	3.001	54 Ch
502	Chauvet Maverick Spot Mk3	Balcony Front	4.001	54 Ch

21	Sunrise Blinder 2	LX 3	1.493	1 Ch
22	Sunrise Blinder 2	LX 3	1.494	1 Ch
23	Sunrise Blinder 2	LX 3	1.495	1 Ch
24	Sunrise Blinder 2	LX 3	1.496	1 Ch
25	Sunrise Blinder 2	LX 3	1.497	1 Ch
26	Sunrise Blinder 2	LX 3	1.498	1 Ch
901	MDG Atme 00	Stage Right	1.510	3 Ch
902	Fog	Stage Right		1 Ch
903	DMX Fan	Stage Right	1.509	1 Ch








### **Curtain**

1001	Curtain Open		3.510	1 ch dim
1002	Curtain Close		3.511	1 ch dim
1003	Curtain Speed		3.512	1 ch dim

### **House lights**

2001	Dim 1		6.501	Dimmer
2002	Dim 2		6.502	Dimmer
2003	Dim 3		6.503	Dimmer
2004	Dim 4		6.504	Dimmer
2005	Dim 5		6.505	Dimmer
2006	Dim 6		6.506	Dimmer
2007	Dim 7		6.507	Dimmer
2008	Led Bar 6 QCL RGBW 4 channel		6.508	RGBW

**House lights can be operated locally**

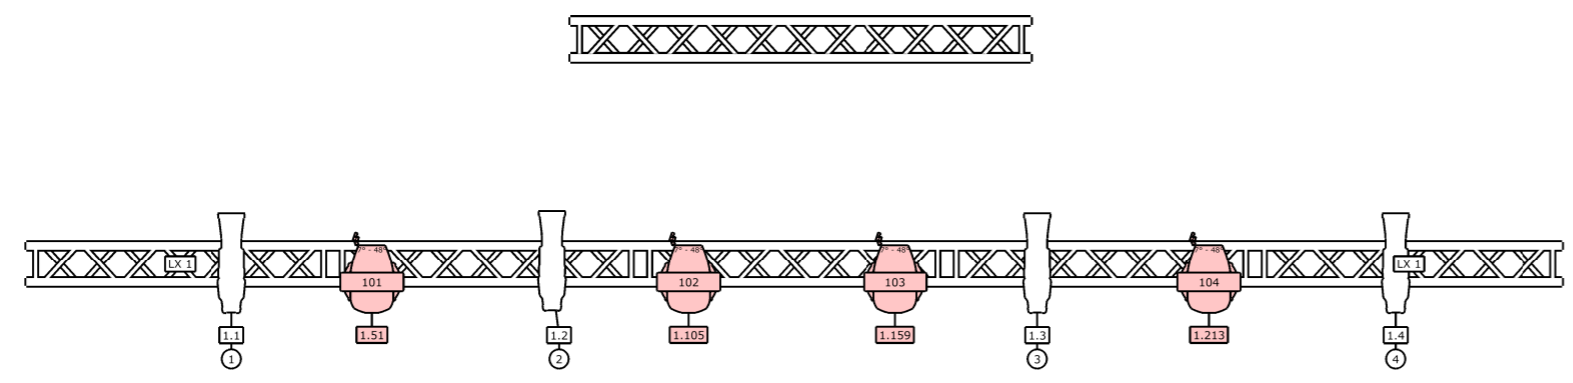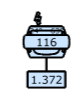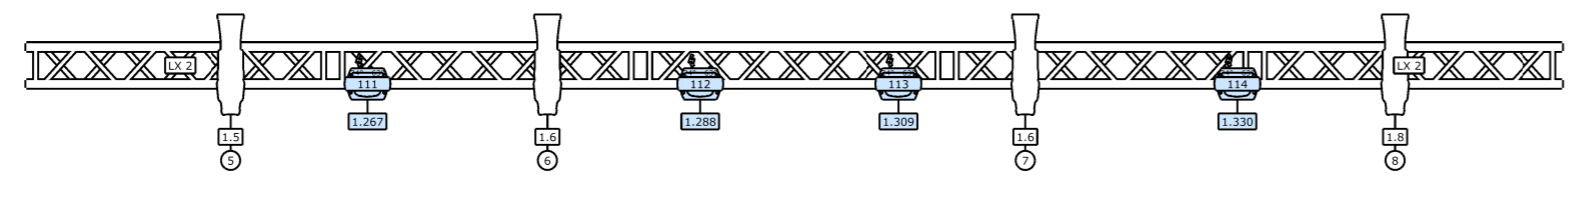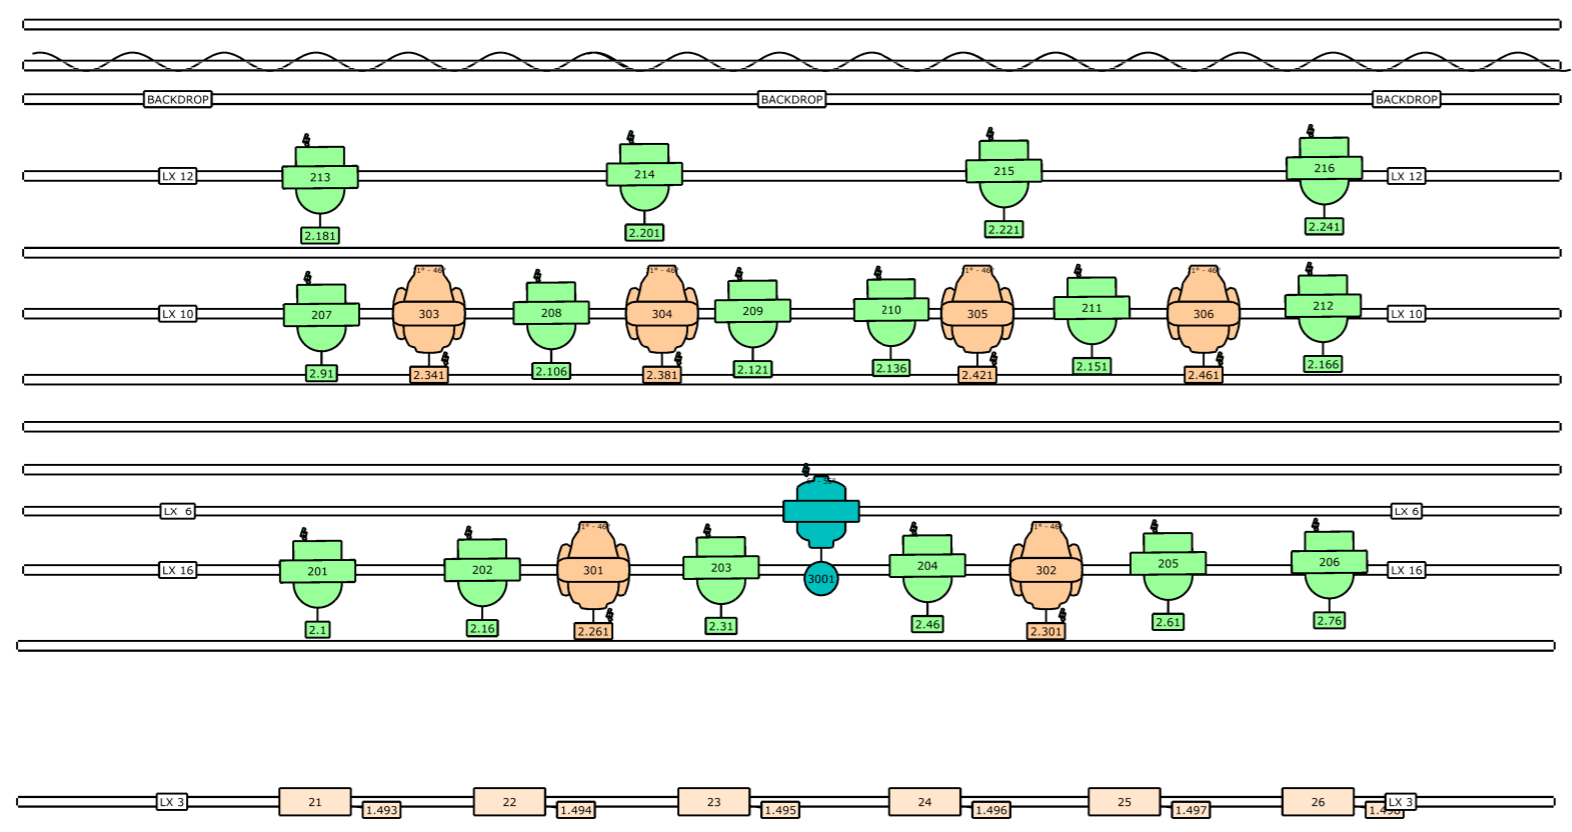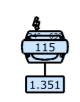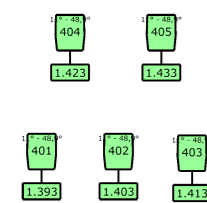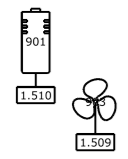

- Symbol key**
- Diamond 19, Diamond 19CC (16)
  - VersaPar (10)
  - Source Four 14° (8)
  - SunRise 2 (6)
  - MAC Viper Performance (6)
  - Robin 300 LEDWash (6)
  - Astra Profile400 (4)
  - Fan-200 DMX (1)
  - Maverick MK3 Spot (1)
  - ATMe (1)

Project	Rådhus teatret i Ski	
Project location	Nordre Follo Kommune	
Drawing author	Bård Røste	

